


KENT COUNTY INSPECTIONS & ENFORCEMENT

PORCH ELEVATION

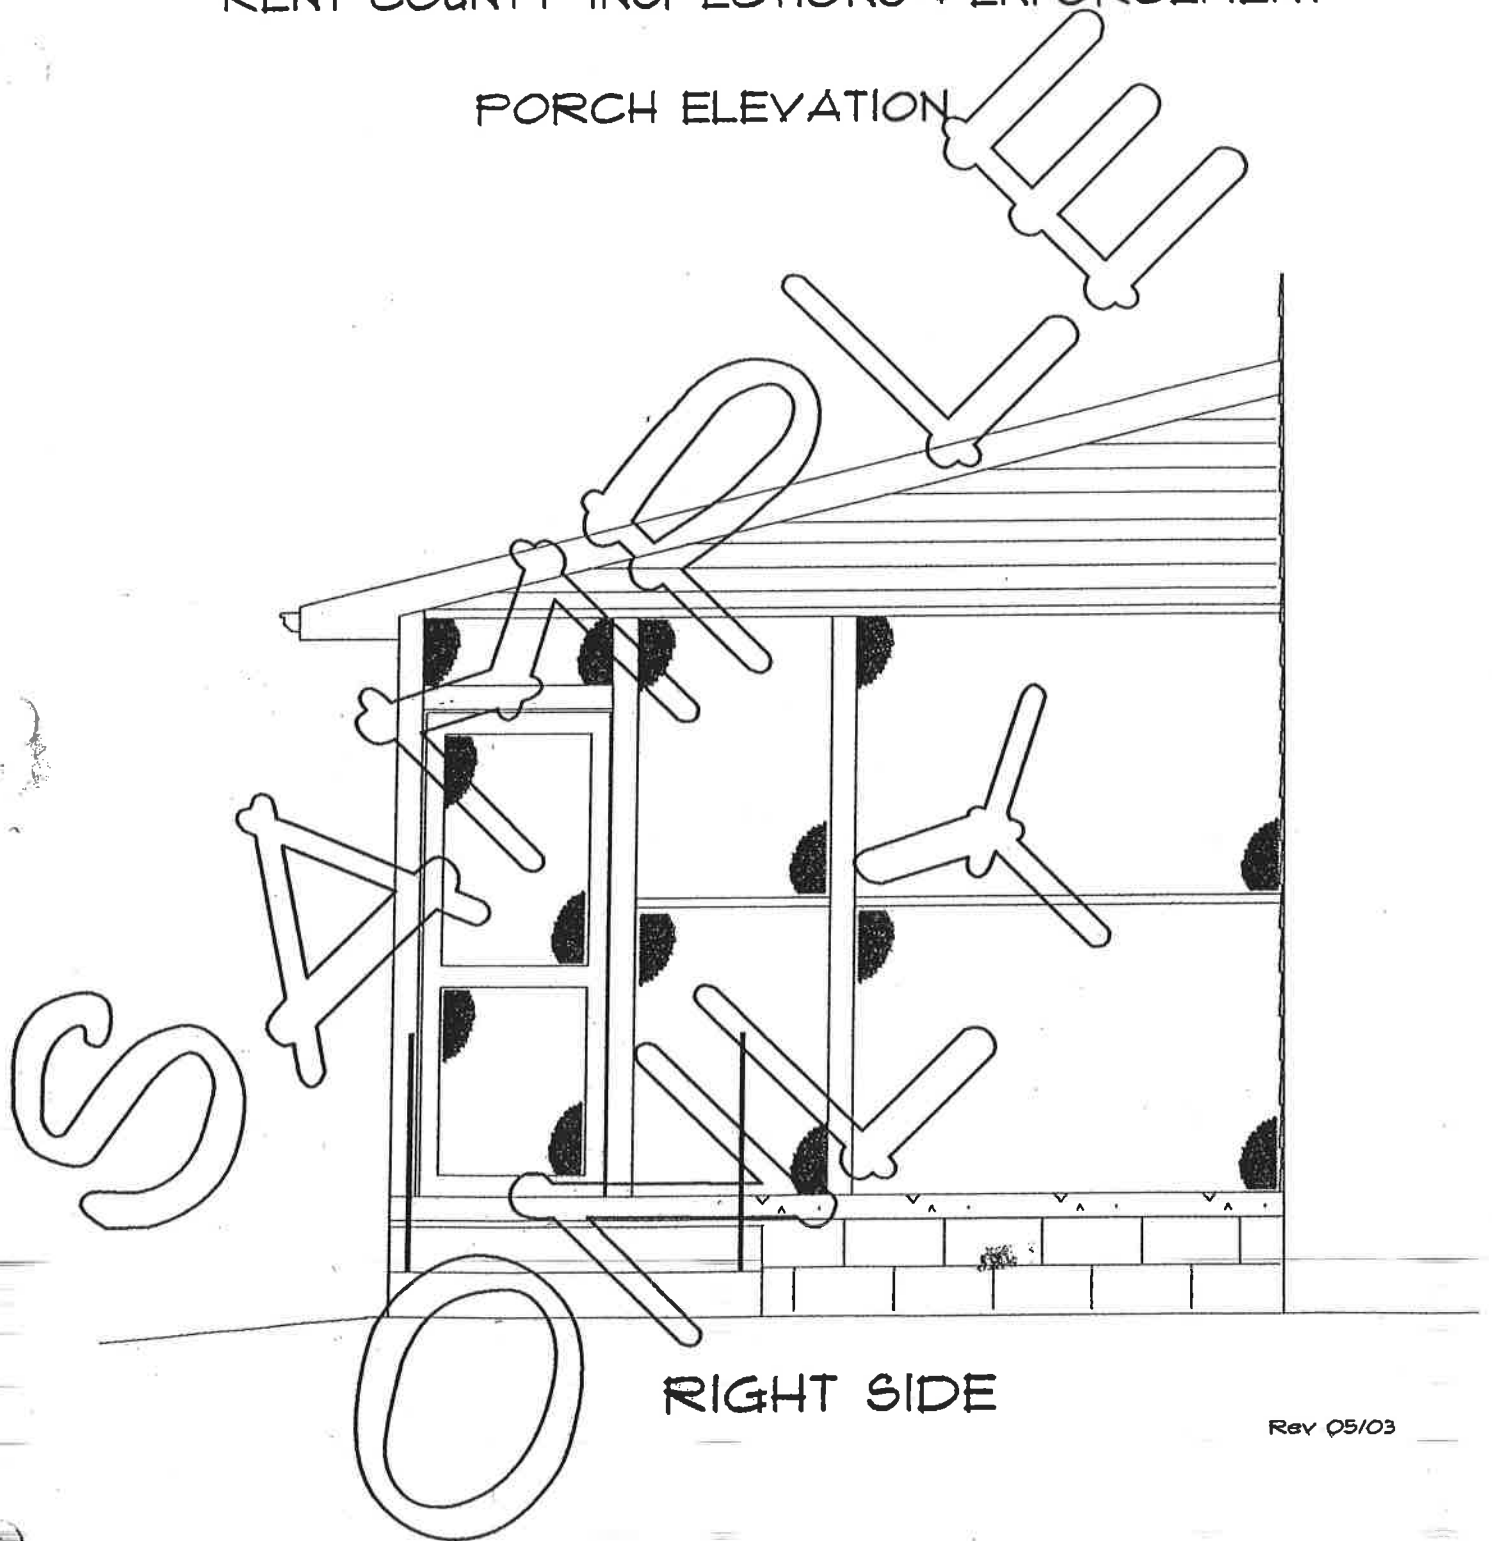


RIGHT SIDE

Rev 05/03

KENT COUNTY INSPECTIONS & ENFORCEMENT


PORCH ELEVATION

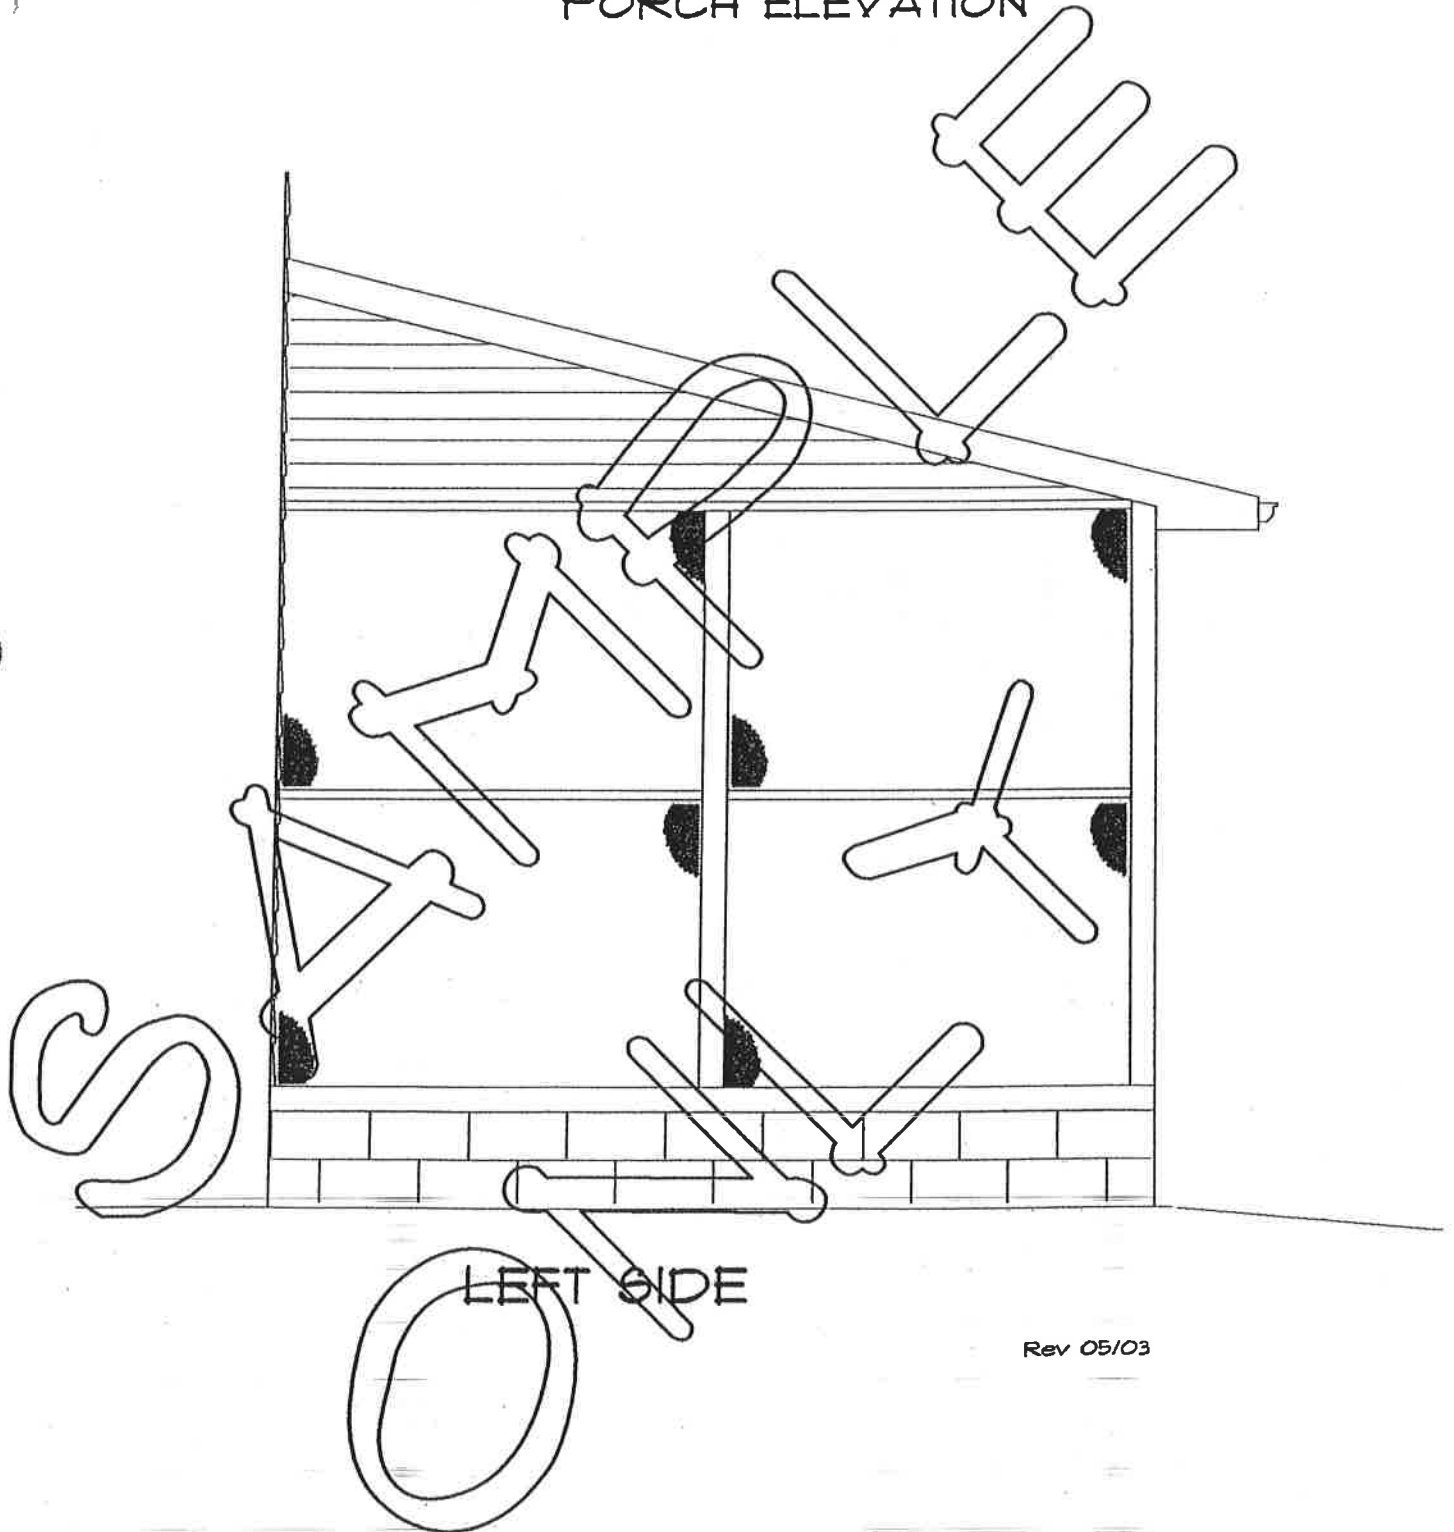

Rev 05/03


KENT COUNTY INSPECTIONS & ENFORCEMENT

PORCH CROSS SECTION

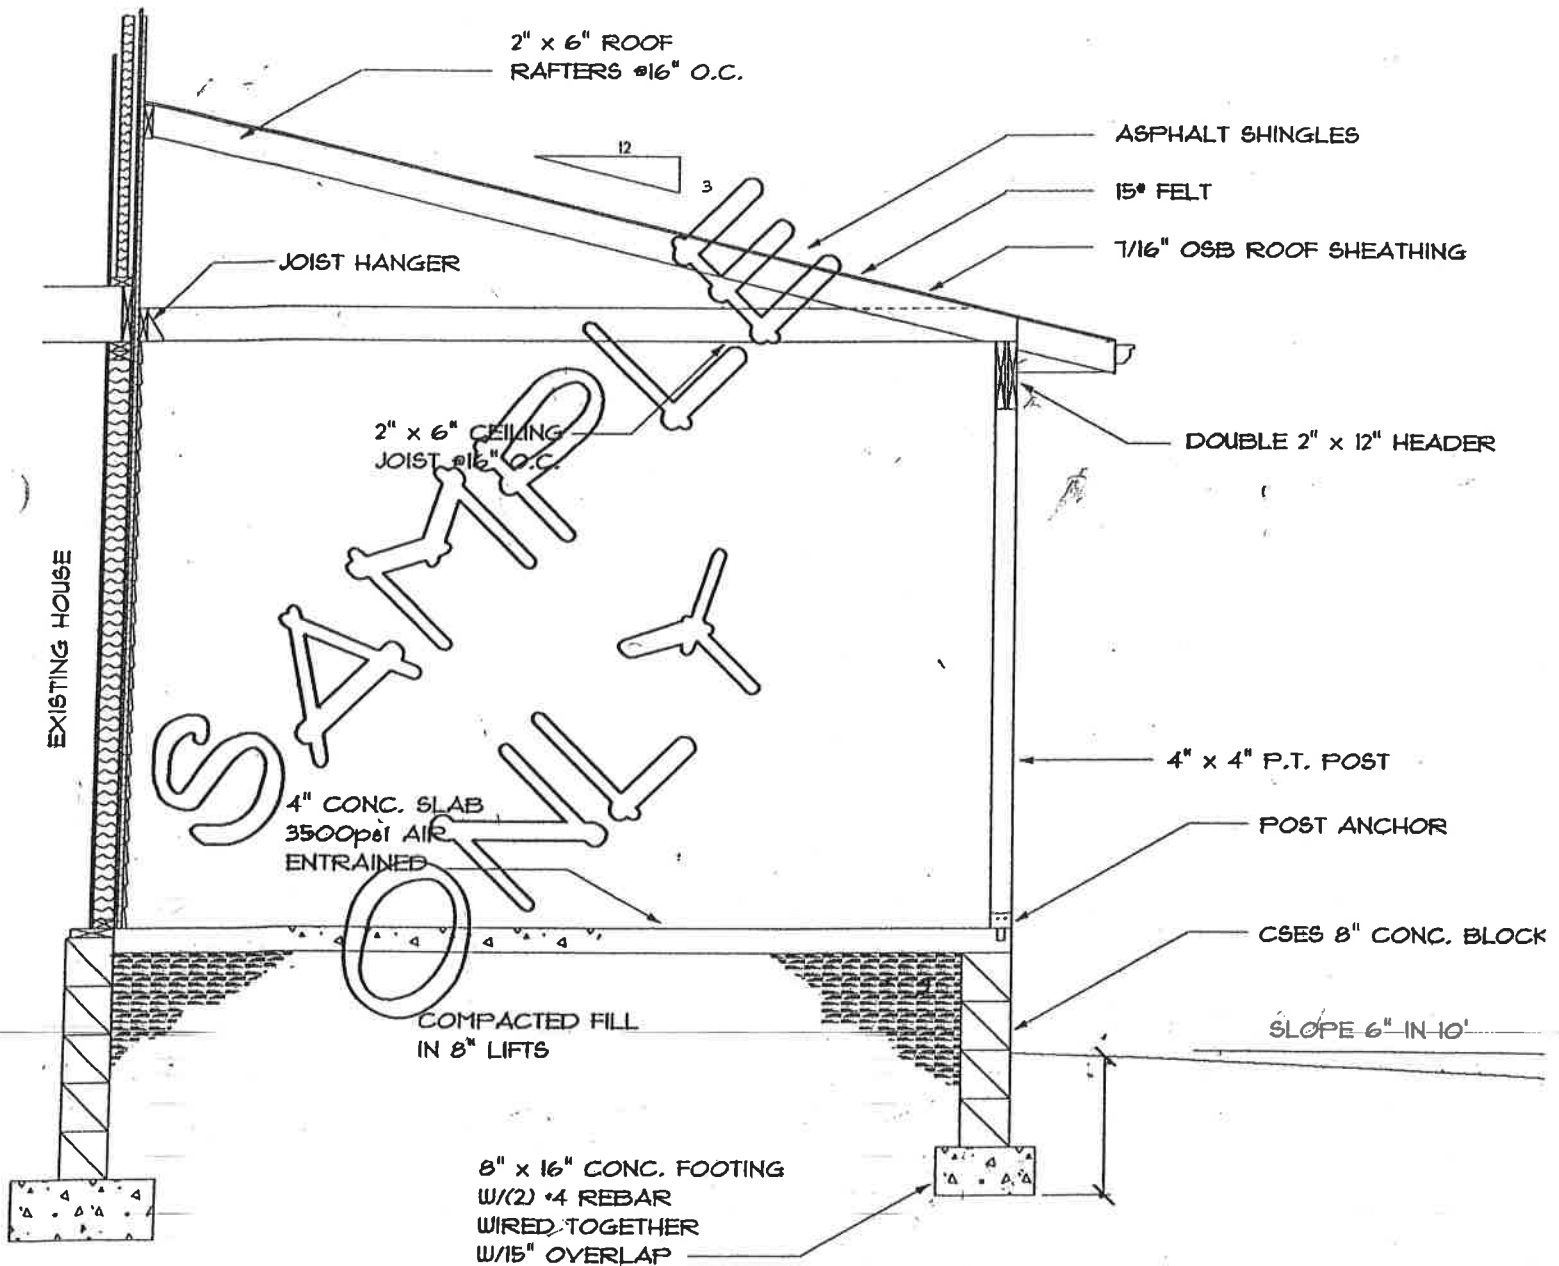


KENT COUNTY INSPECTIONS & ENFORCEMENT

PORCH ELEVATION

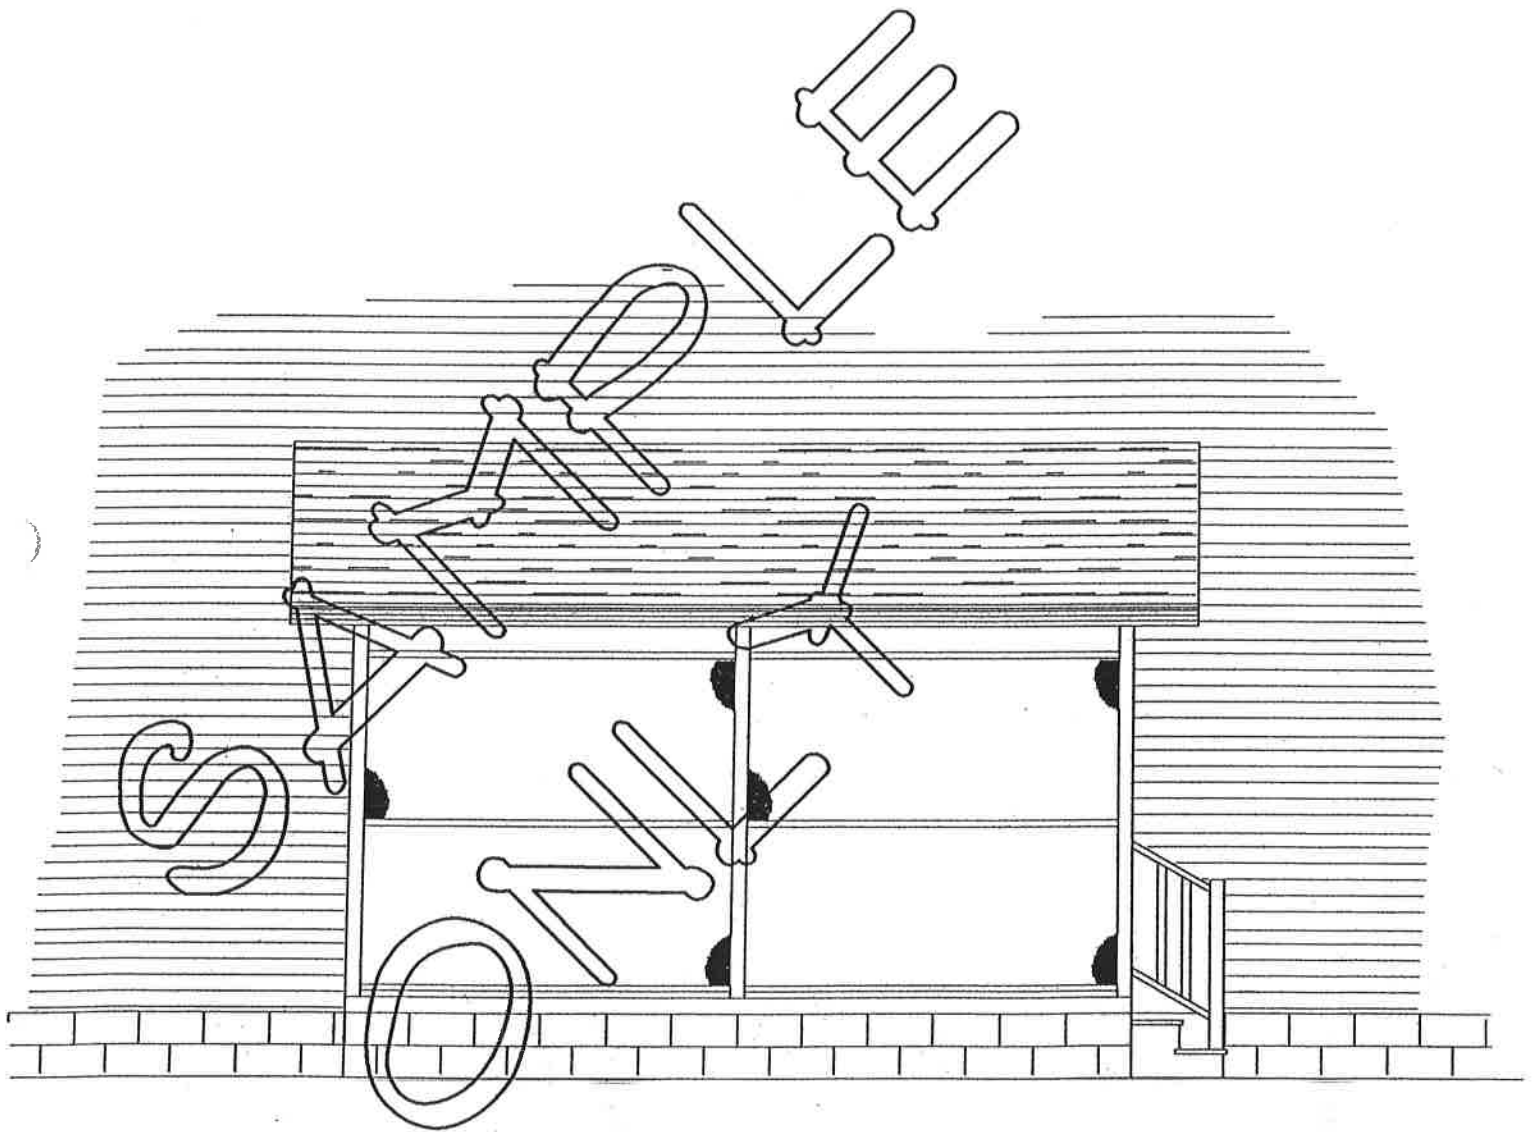


REAR

Rev 05/03

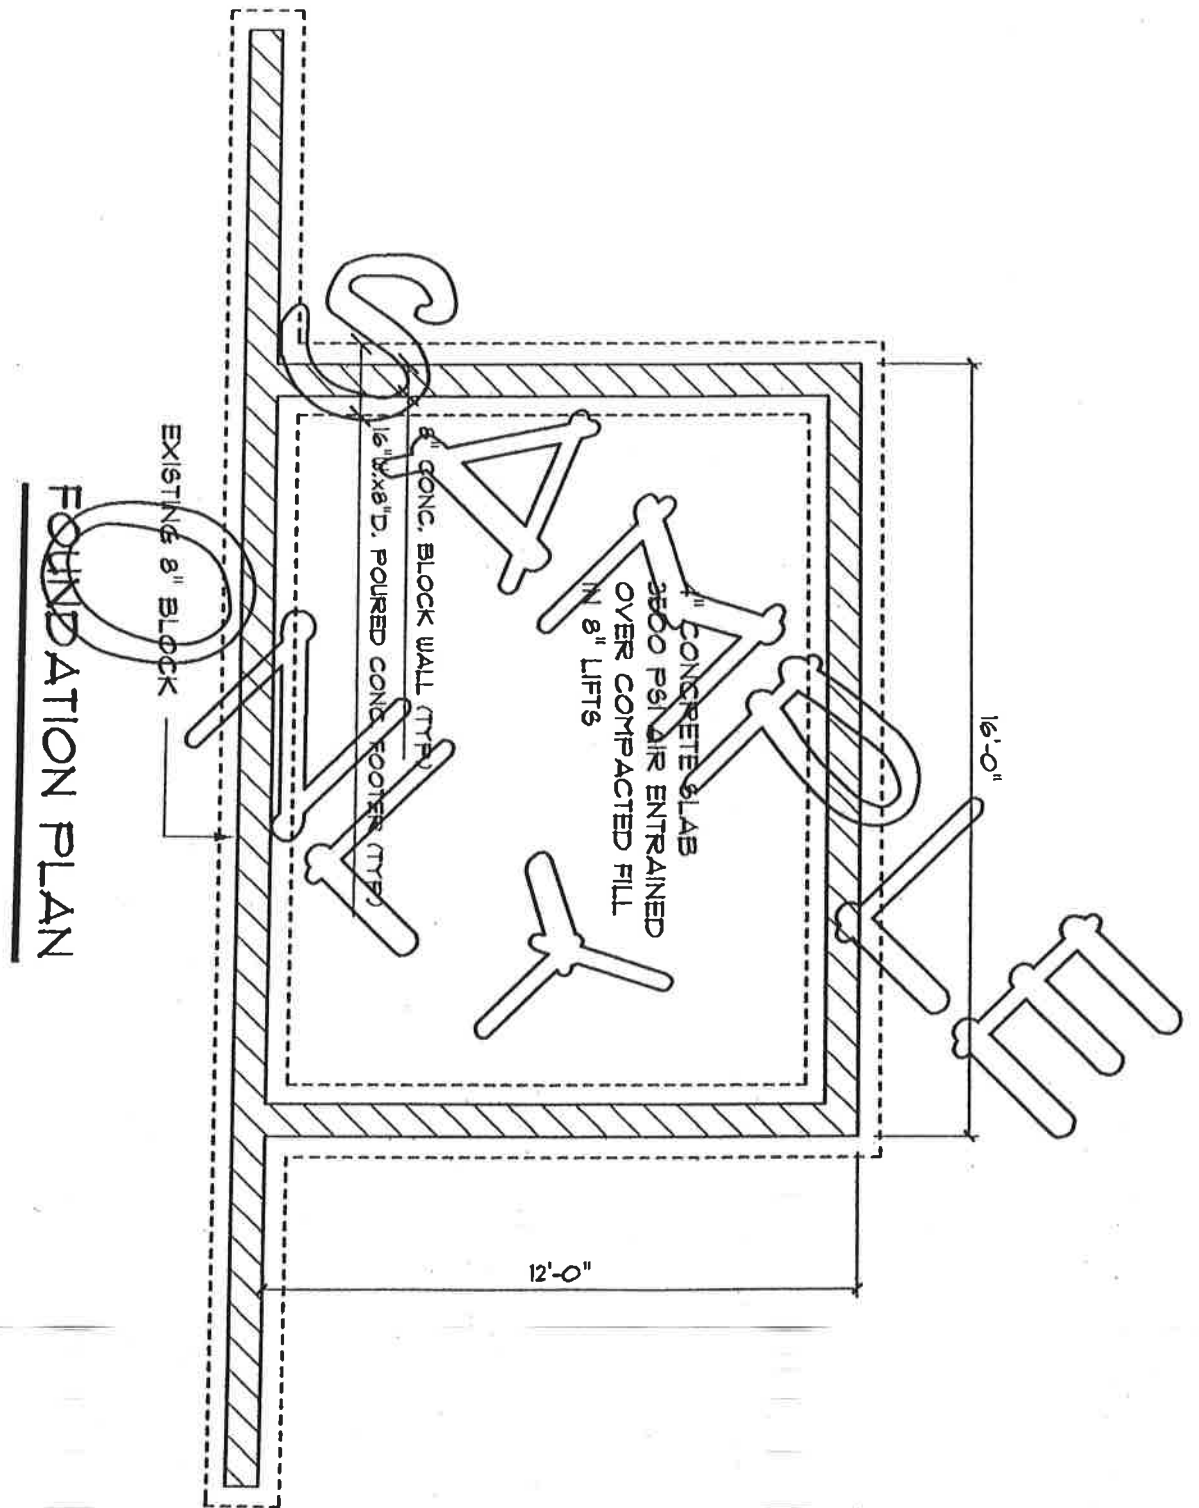


REV 08/03

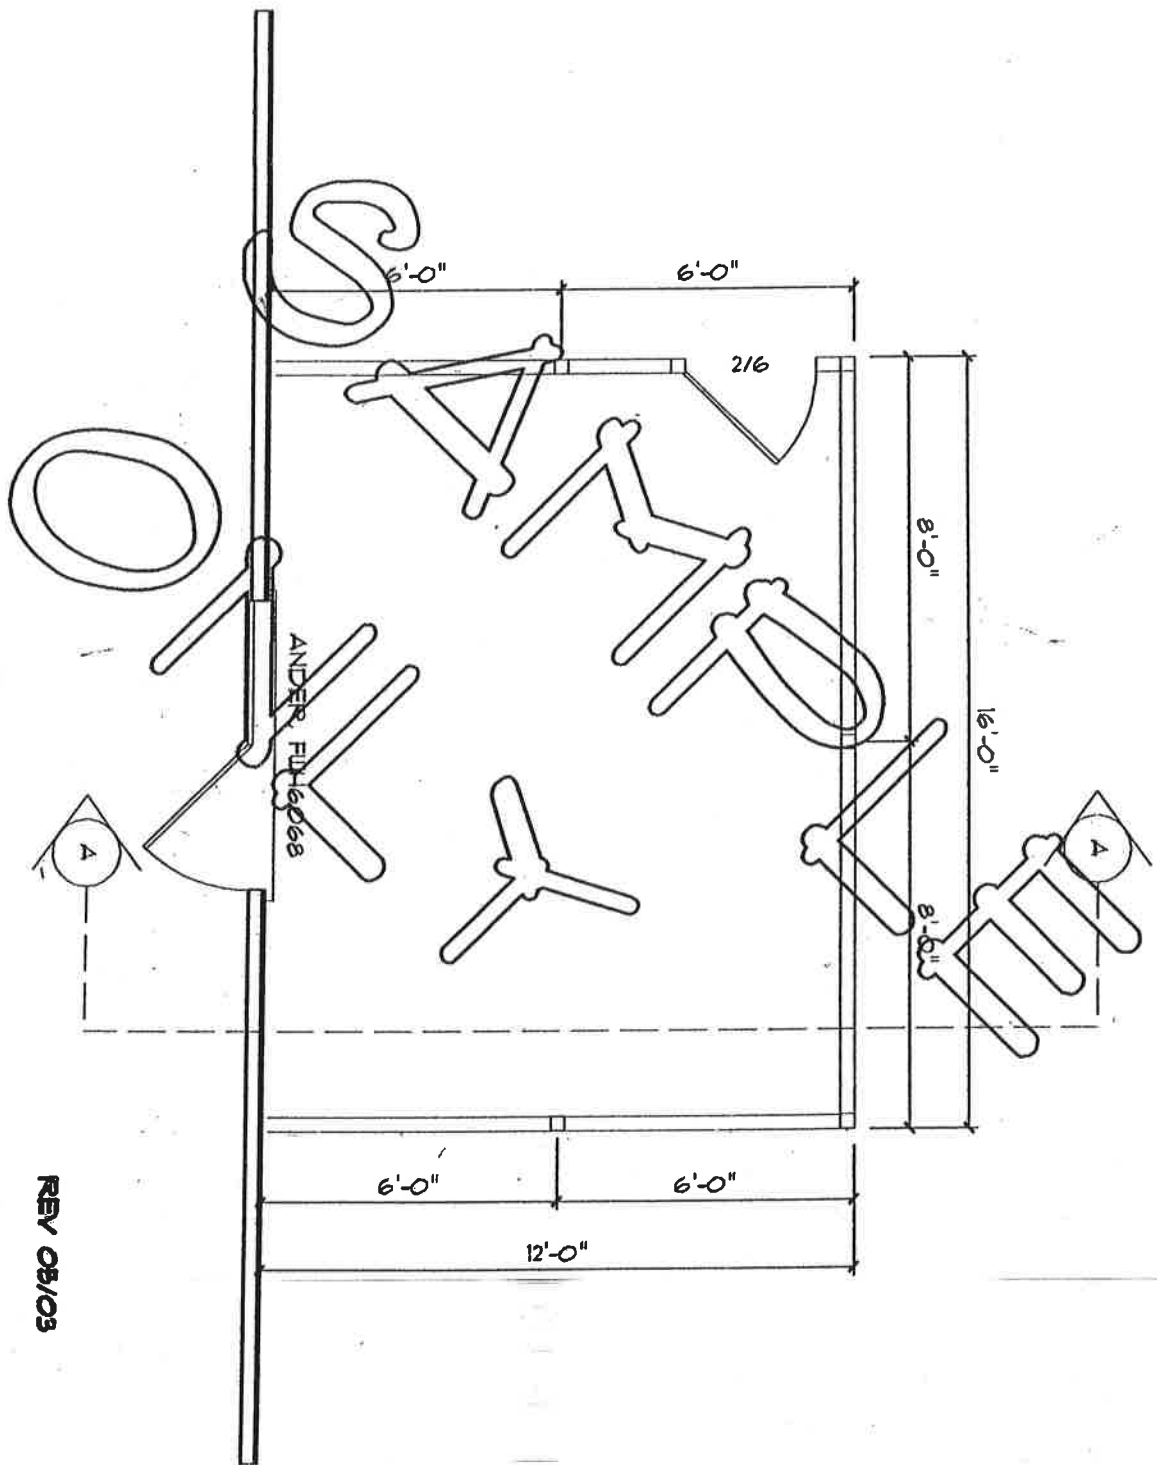


REV 08/03

2X6 TREATED SURFACE
BOARDS; TYP.

 

① DECKING SECTION
SCALE: 1/4" = 1'-0"

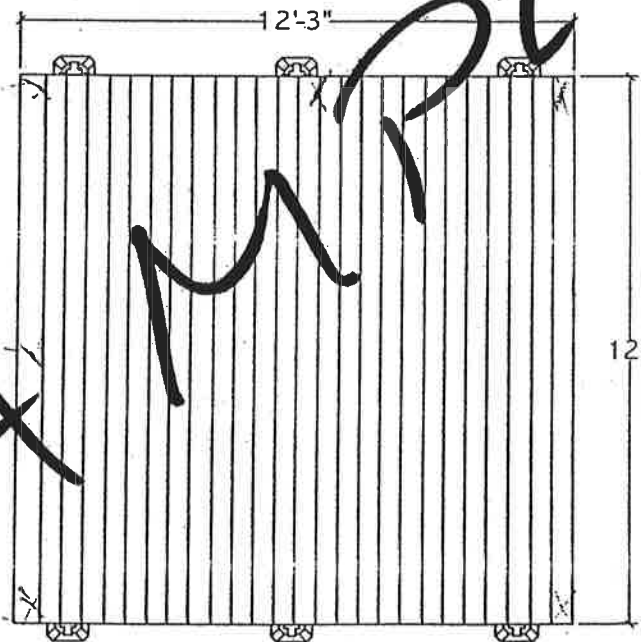

② DECKING PLAN
SCALE: 1/4" = 1'-0"




Floating
Foundation
Deck Systems

12' x 12'
www.DECKPLANS.com


DEKBRANDS
P.O. BOX 14804
MPLS., MN 55414
(612) 331-4755

Live Technical Support
1-800-664-2705
7 Days a Week - 365 Days a Year
(5:00 am - 9:00 pm CST)

DEKBRANDS and DEK-BLOCK are trademarks of Proshop Plans Co. These plans are for consumer use only. Licensed exclusively for use with Dek-Block brand plans. Copyright 2000 Proshop Plans Co.

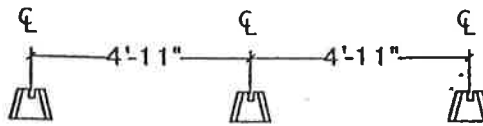

① DEK-BLOCK LAYOUT SECTION
SCALE: 1/4" = 1'-0"

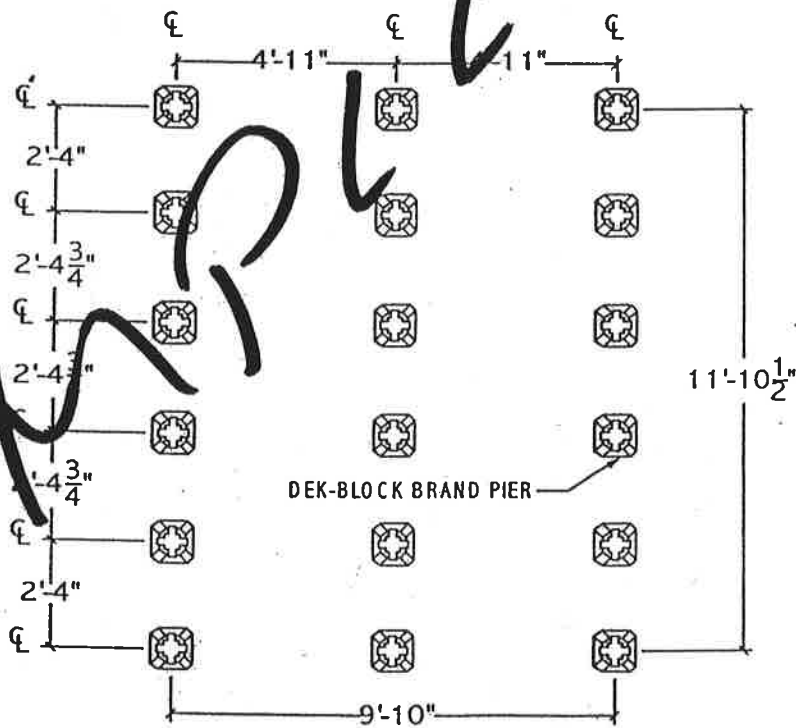

② DEK-BLOCK LAYOUT PLAN
SCALE: 1/4" = 1'-0"




Floating
Foundation
Deck Systems


12' x 12'
www.DECKPLANS.com

DEKBRANDS
P.O. BOX 14804
MPLS., MN 55414
(612) 331-4755

Live Technical Support
1-800-664-2705
7 Days a Week - 365 Days a Year
(5:00 am - 9:00 pm CST)

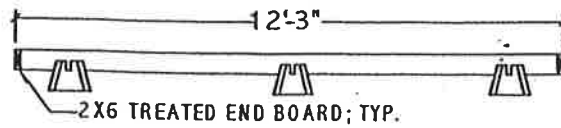

① **FRAMING SECTION**
SCALE: 1/4" = 1'-0"

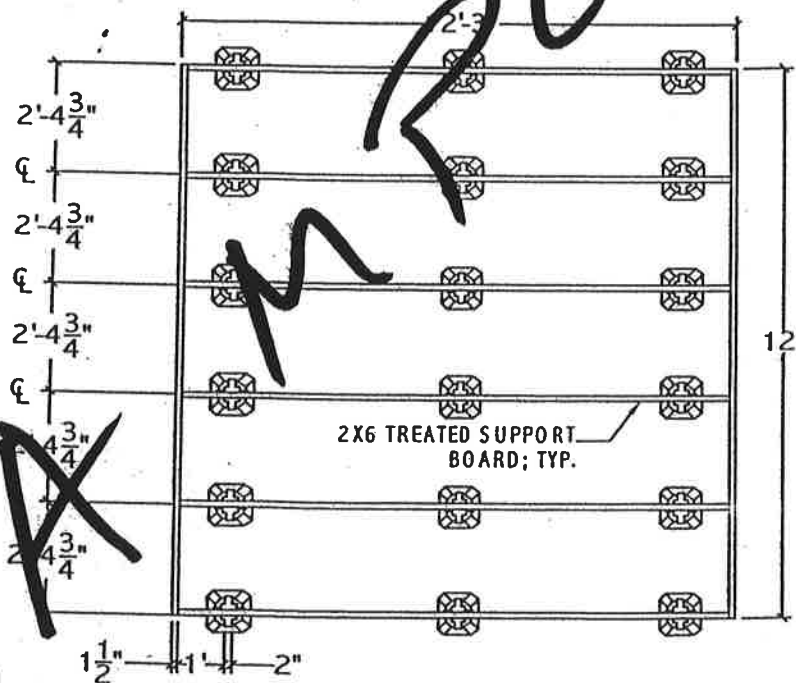

② **FRAMING PLAN**
SCALE: 1/4" = 1'-0"



**Floating
Foundation
Deck Systems**

12' x 12'
www.DECKPLANS.com

DEKBRANDS
P.O. BOX 14804
MPLS., MN 55414
(612) 331-4755

Live Technical Support

1-800-664-2705

7 Days a Week - 365 Days a Year
(5:00 am - 9:00 pm CST)

DEKBRANDS and DEK-BLOCK are trademarks of Proshop Plans Co.

These plans are for consumer use only. Licensed exclusively for use with Dek-Block brand plans.

Copyright 2000 Proshop Plans Co.

